



TO LET


QUAYSIDE

SHOPPING CENTRE

WINE STREET | SLIGO

RETAIL AND OFFICE
OPPORTUNITIES



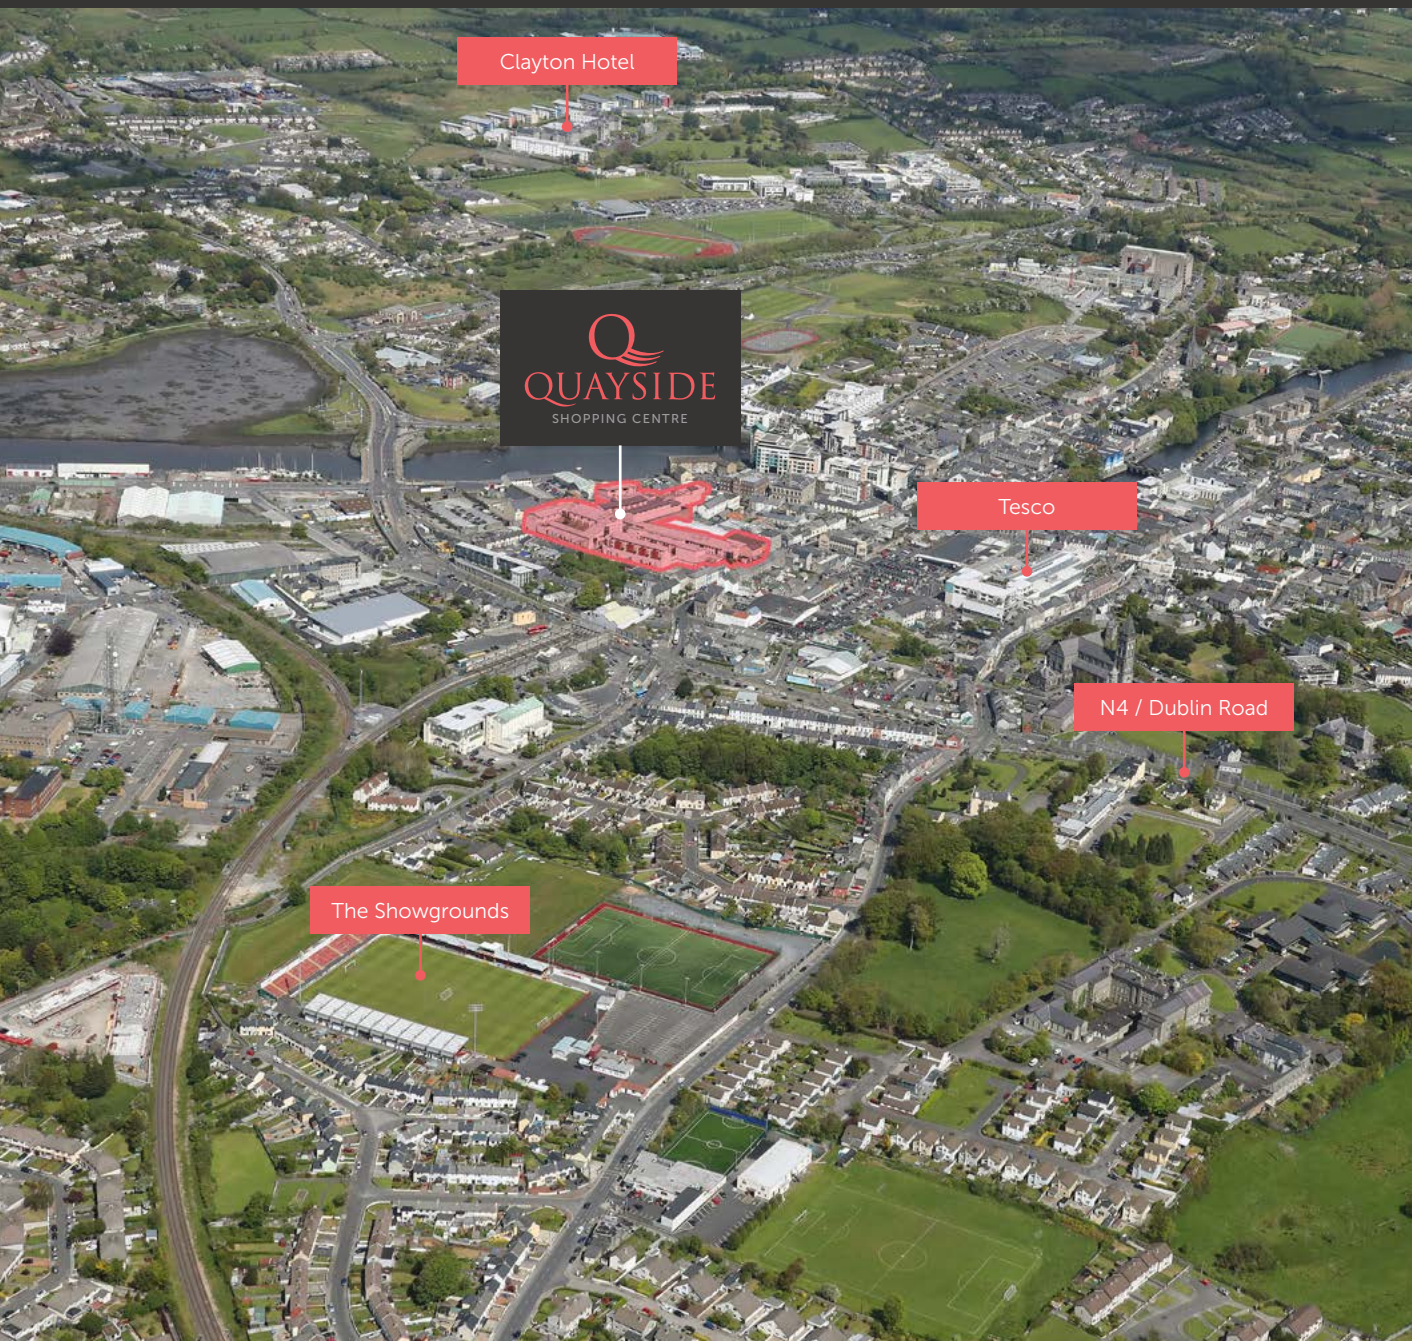

QUAYSIDE

SHOPPING CENTRE



The North-West's **largest shopping centre** and leading retail destination



Over **120,000 sq.ft.** of commercial accommodation



Integrated multi storey car park with over **400 car spaces**



Excellent occupier line-up of **international** and **national** retailers



Superb location in the heart of Sligo Town

Location

Quayside Shopping Centre is situated in a prime position in the centre of Sligo Town, with direct access to the scheme from Quay Street and Wine Street respectively. This prime location offers occupiers the opportunity to locate their business in a thriving commercial hub.

The scheme benefits from excellent transport links with numerous bus routes and mainline rail within a short stroll of the centre. Quayside is serviced by a number of national primary routes including N17 (Galway) and N4 (Dublin) and is easily accessible from Ireland International Airport Knock which is within a 45 minute drive from Quayside Shopping Centre.


Sligo is a thriving and well established commercial town and is the largest centre of population in the North-West. The Town has been successful in attracting many National and International companies to locate their business here, corporate occupiers include; FBD, Abbott, Braun, Eir & Abbvie to name but a few.



Sligo is the main county town with a county **population of 70,198** (Census 2022)




Largest centre of population in the North-West

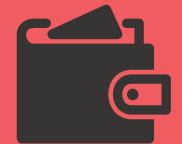

Catchment population of **105,800** with a catchment expenditure of **€1.6bn**



Serviced by a number of **national primary routes** including N17 (Galway) and N4 (Dublin)

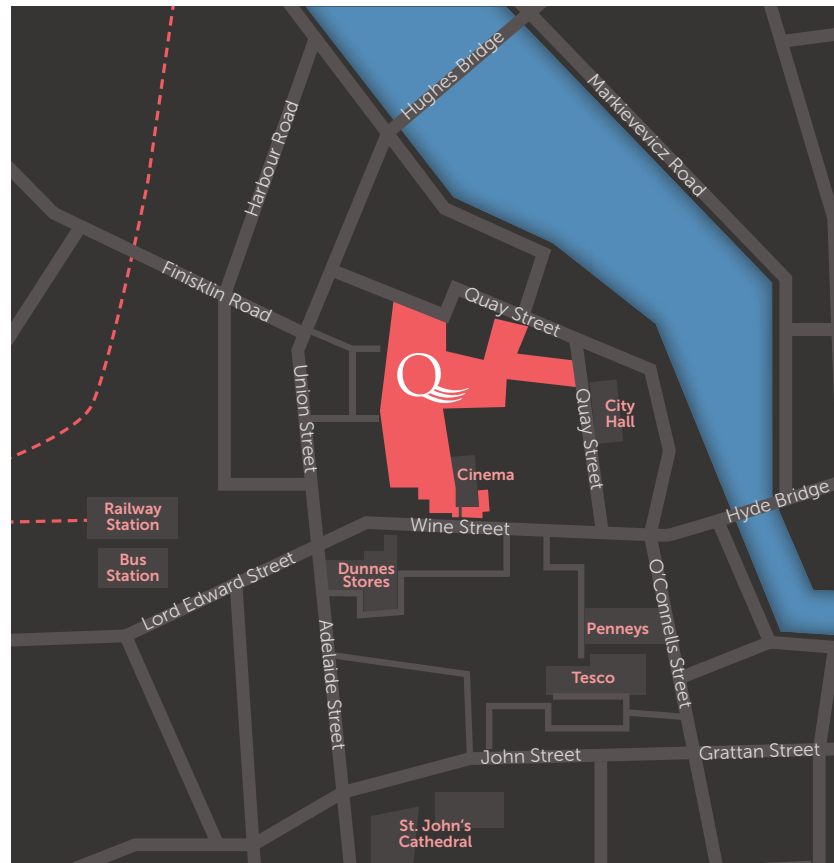


Great opportunity to be part of the North-West's **Leading Retail Destination**



Over **120,000 sq.ft.** of
retail space in the core
of Sligo Town

44

Retail units and
integrated multi storey
car park with over
400 car spaces

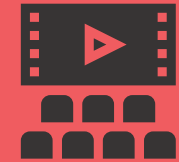

Adjacent to
12 screen
Omniplex
Cinema

Strong occupier line up of
International and National Retailers

next

T.K. maxx

Specsavers

Hidden Hearing
Your hearing is our expertise


eason

RIVER ISLAND

REGATTA
GREAT OUTDOORS


....Plus many more key tenants

Floor Plan | Ground Floor

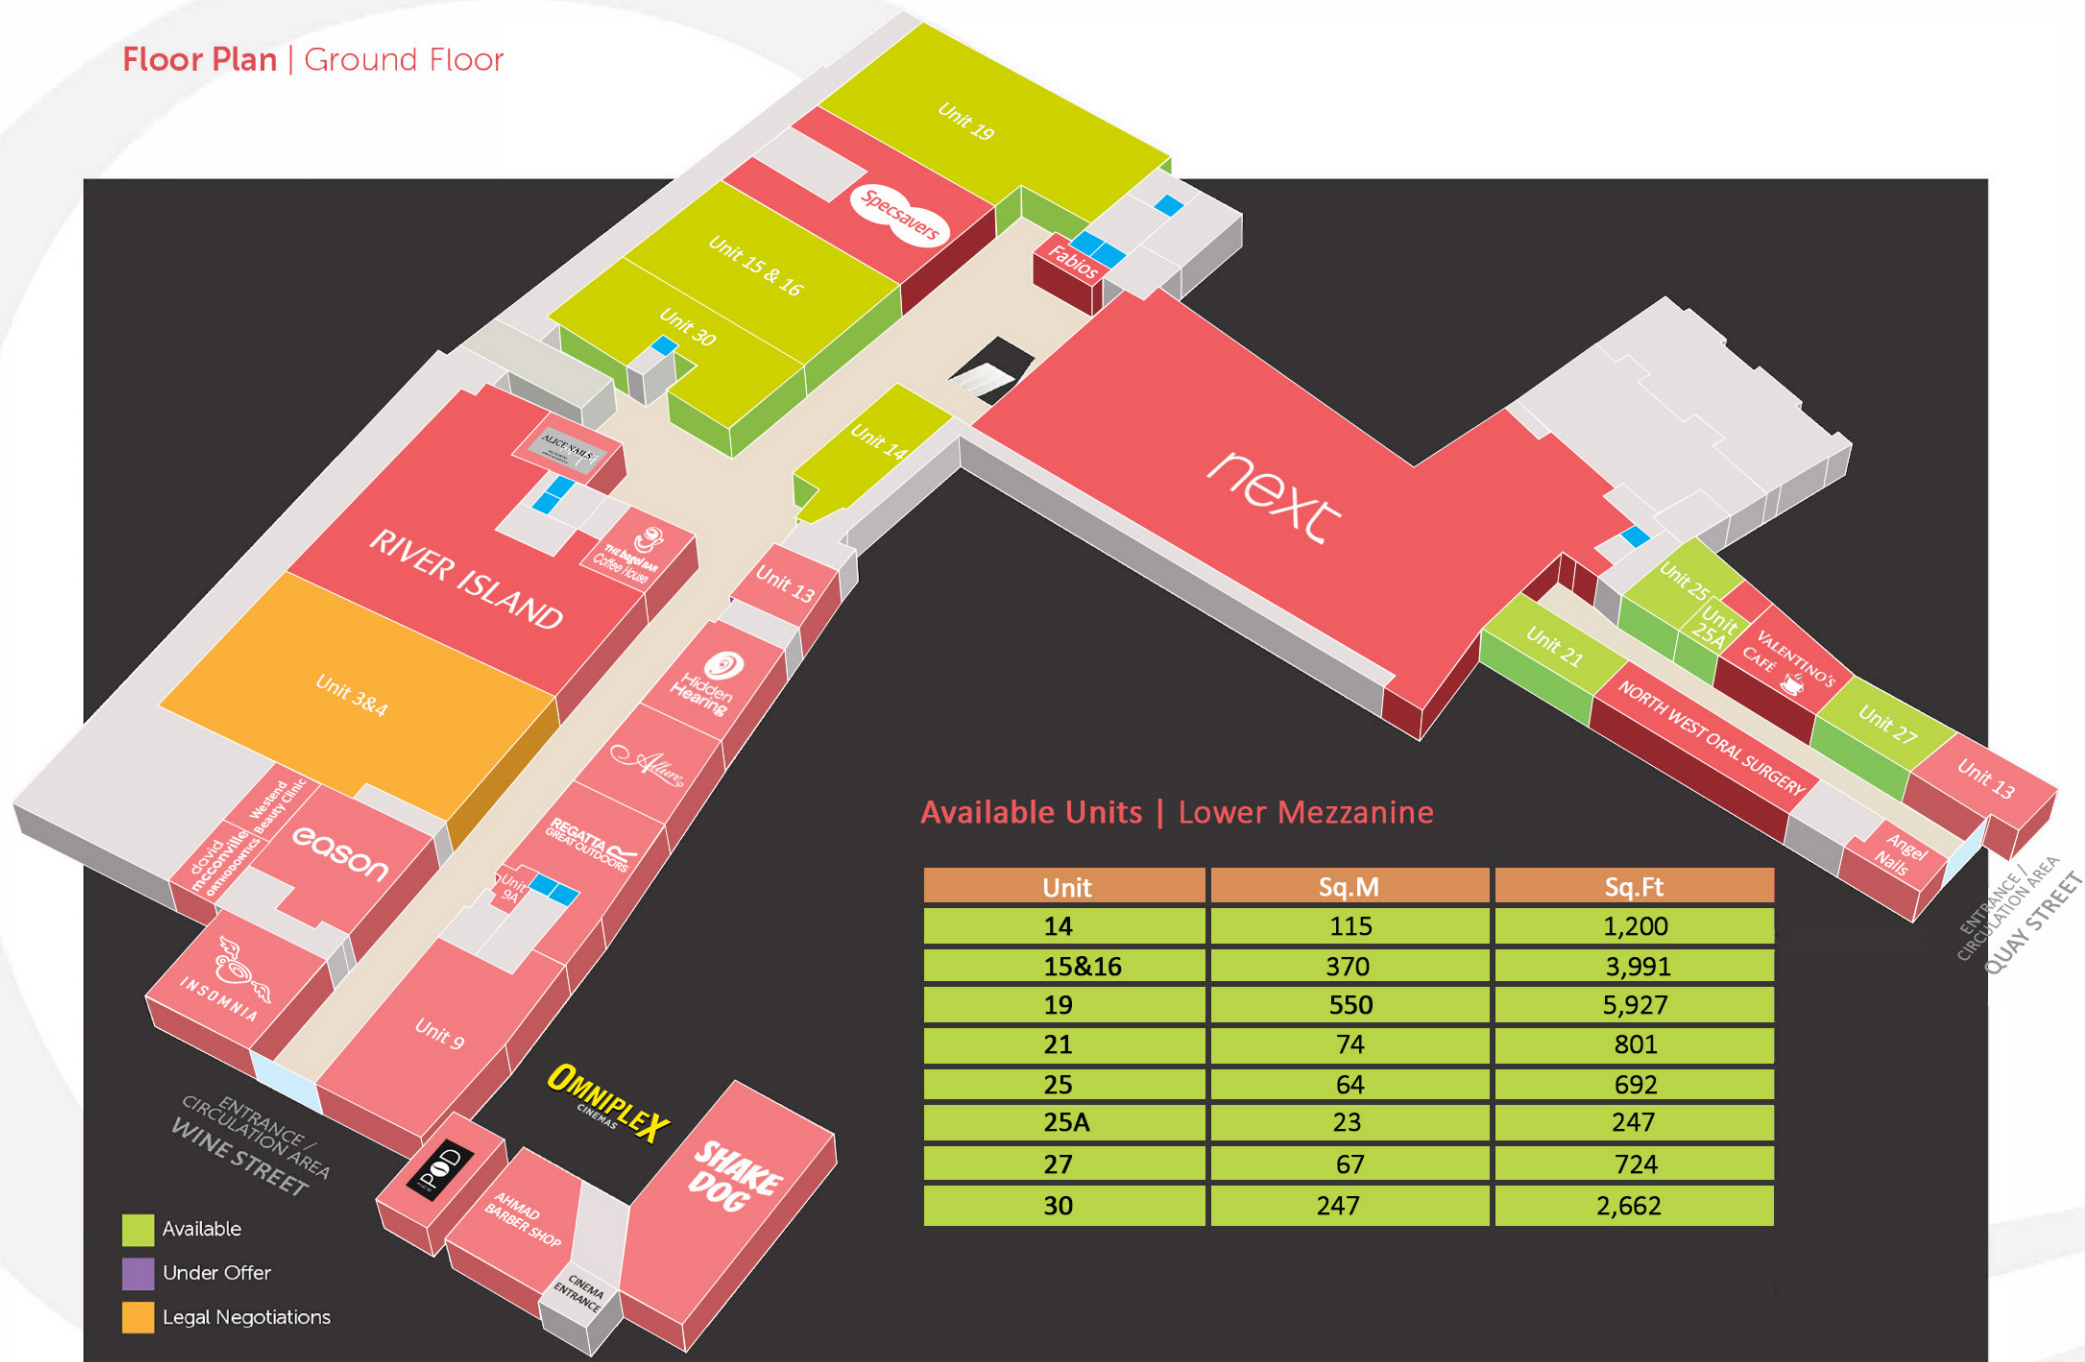


For illustration purposes only. Not to scale. Subject to variation.

Floor Plan | Lower Mezzanine

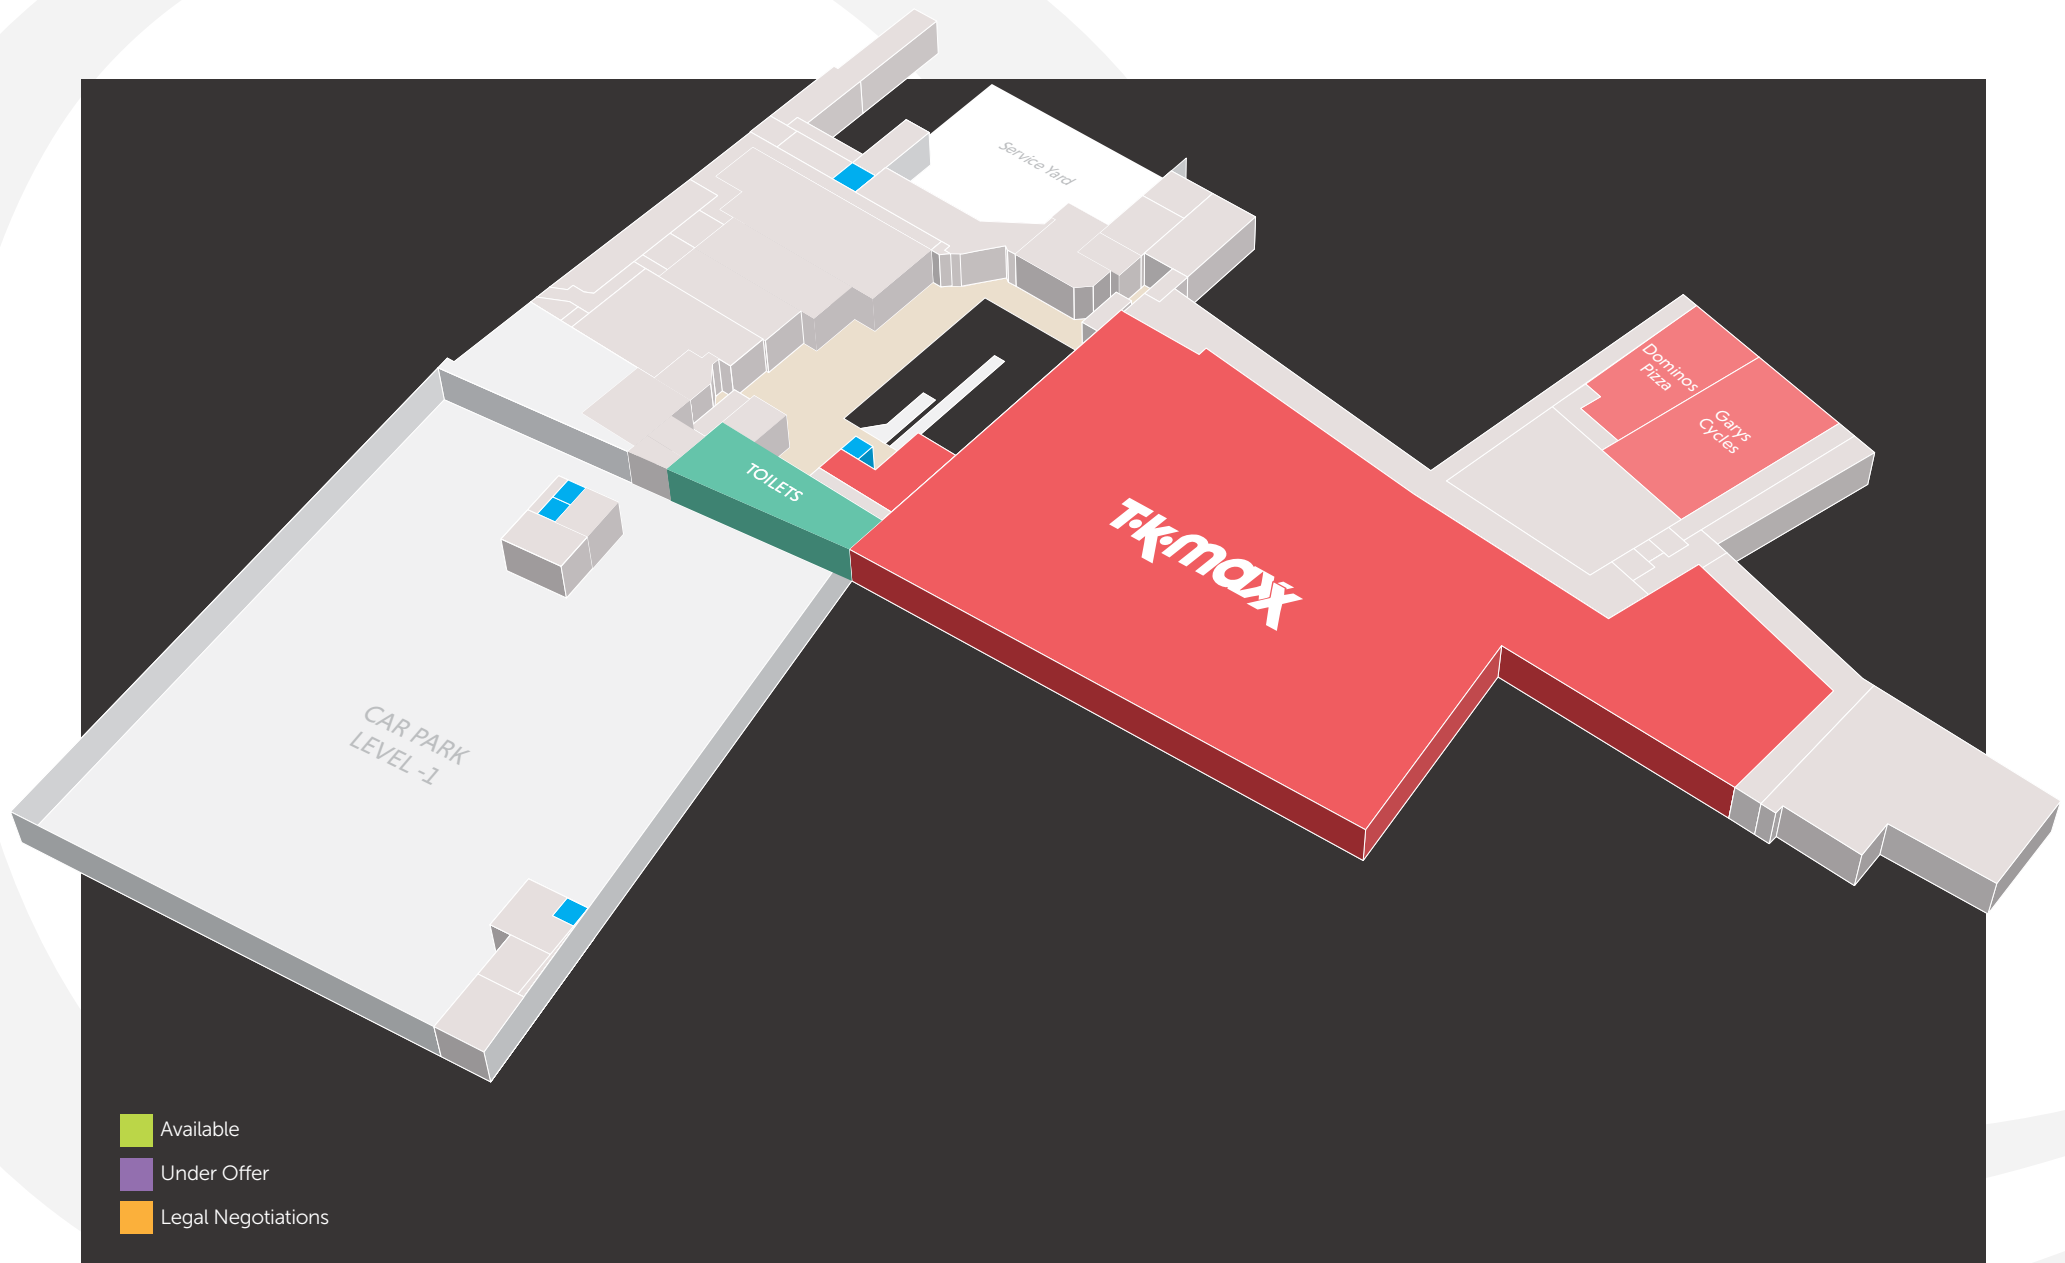

For illustration purposes only. Not to scale. Subject to variation.

Floor Plan | Lower Ground

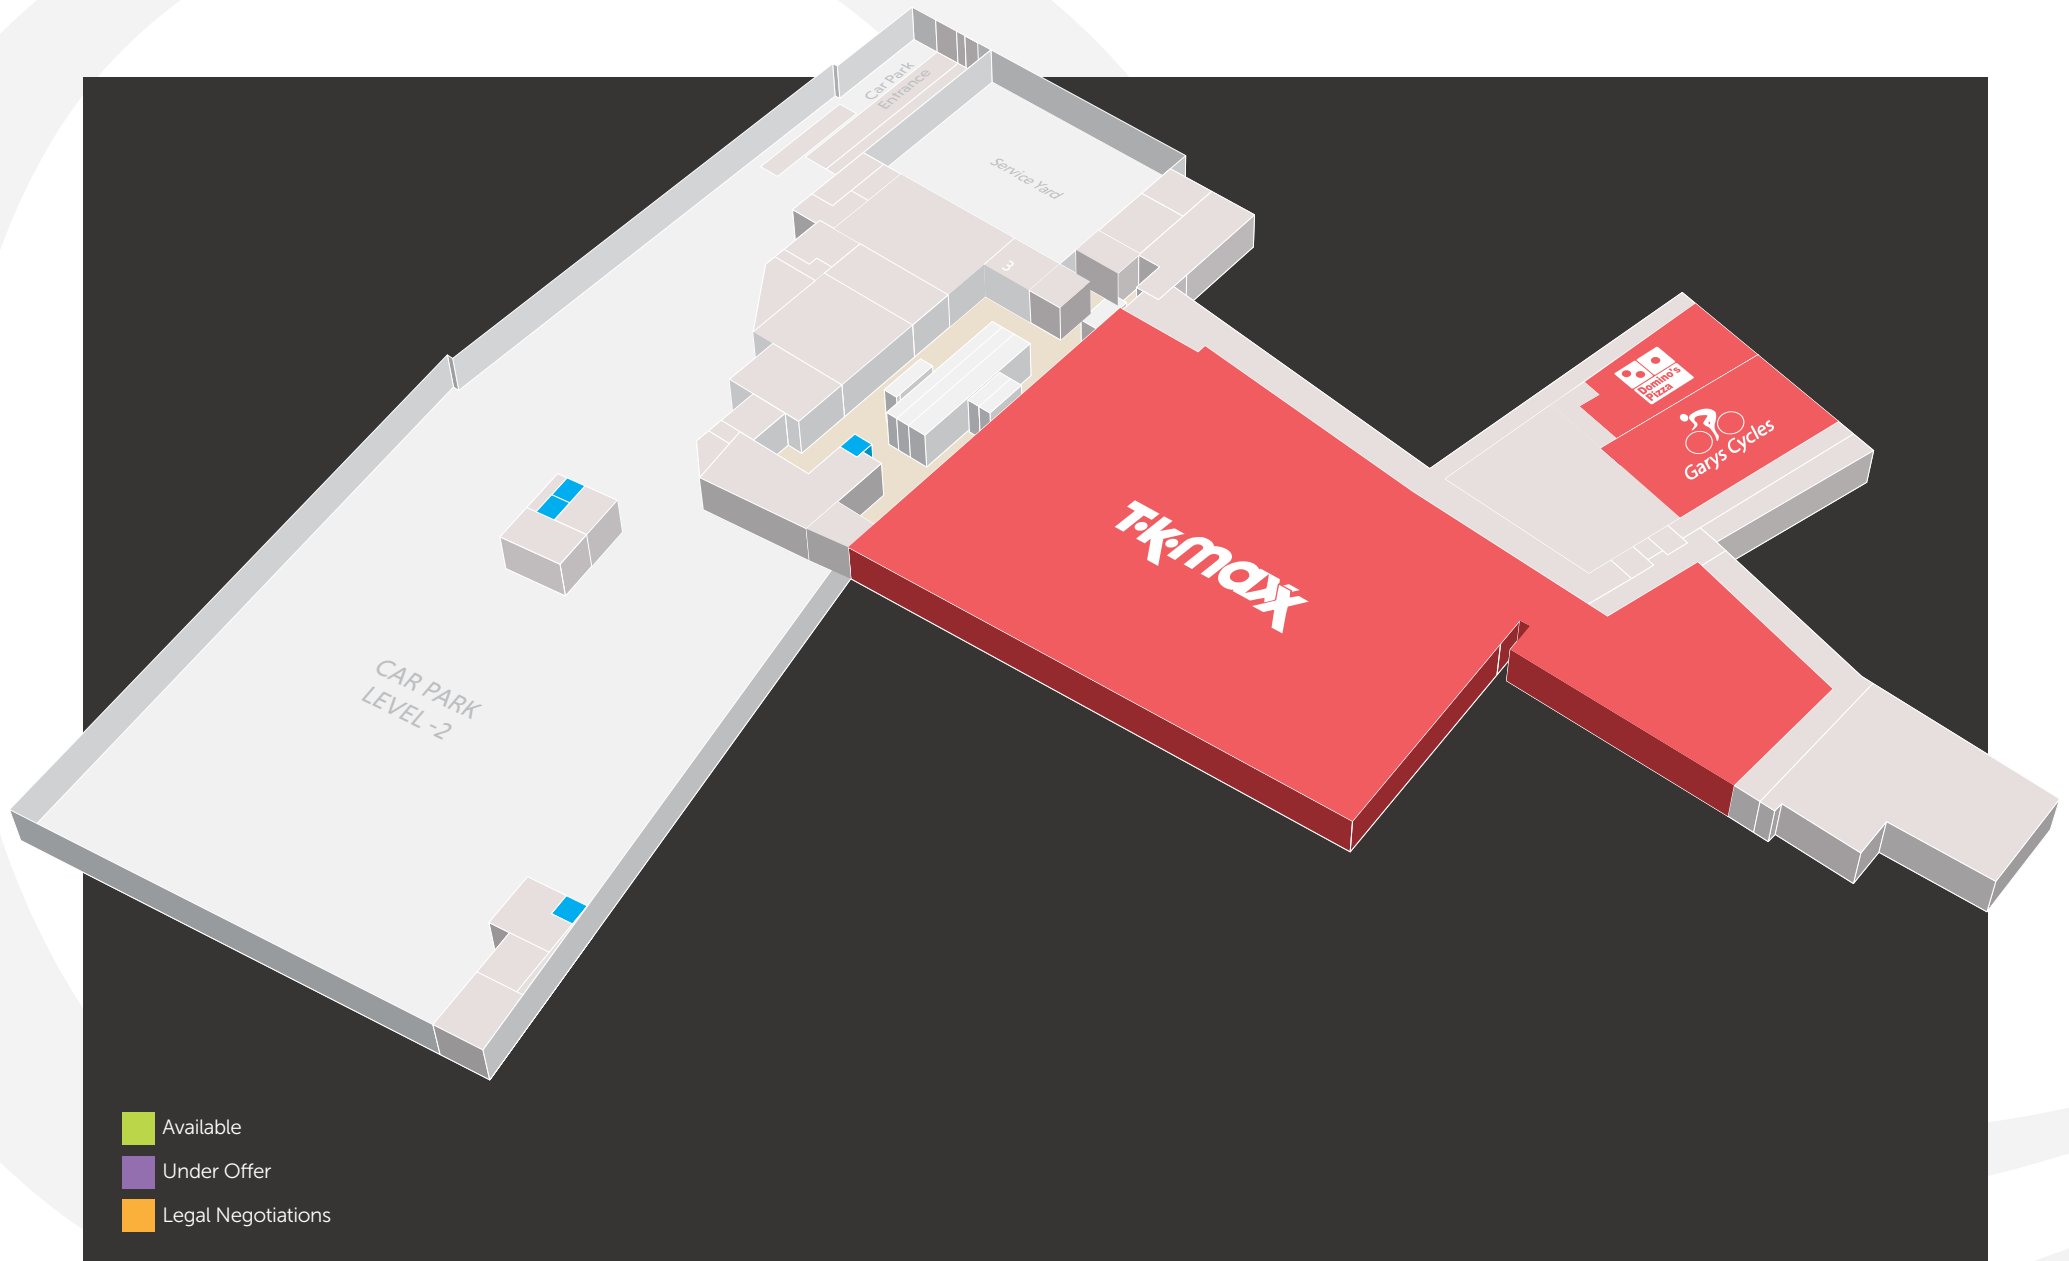

For illustration purposes only. Not to scale. Subject to variation.

The Offices

The six available office suites form part of the mixed-use development and are situated in various locations within Quayside Shopping Centre, accessed externally via Wine Street and Quay Street.

The units are presented in landlord specification with the exception of the Wine Street office, which is currently in shell and core condition. Whilst in office use, the accommodation is suitable for a variety of uses (S.P.P.)

Specification

Specification includes (Depending on Suite):

Perimeter trunking

Suspended ceilings

Storage heating

Mix of laminated wood & carpet flooring

Mix open plan with cellular offices

Stairwell access and/or lifts



Accommodation Schedule

Office	Sq.M.	Sq.Ft.
Office 2A	20	221
Office 2B	18	199
Office 2C	18	196
Office 2D	36	387
Office 12	99	1,071
Wine Street Unit	337	3,627



Agent



+353 1 6477900

bannon.ie

Hambleden House
19-26 Pembroke Street Lower
Dublin 2



Retail and Office Enquiries

Darren Peavoy dpeavoy@bannon.ie

Mark Hayden mhayden@bannon.ie

Rent

On application

Lease Term

Available on new lease terms

BER



Viewing

For further information and to arrange
a viewing please contact sole agents

PSRA: 001830 / PSRA: 002521

These particulars are issued by Bannon on the understanding that any negotiations relating to the property are conducted through them. While every care is taken in preparing them, Bannon, for themselves and for the vendor/lessor whose agents they are, give notice that – (a) The particulars are set out as a general outline for guiding potential purchasers/ tenants and do not constitute any part of an offer or contract. (b) Any representation including descriptions, dimensions, references to condition, permissions or licences for uses or occupation, access and any other details are given in good faith and are believed to be correct, but any intending purchaser or tenant should not rely on them as statements or representations of fact but must satisfy themselves (at their own expense) as to their correctness. (c) Neither Bannon nor any of its employees have any authority to make or give any representations or warranty in relation to the property. All maps are produced by permission of the Ordnance Survey Ireland Licence No. AU00470011 ©Government of Ireland.

Brochure design by avalanche design